


no. date description	revisions	check	scale	issue date	drawing number
		NMF	AS NOTED		

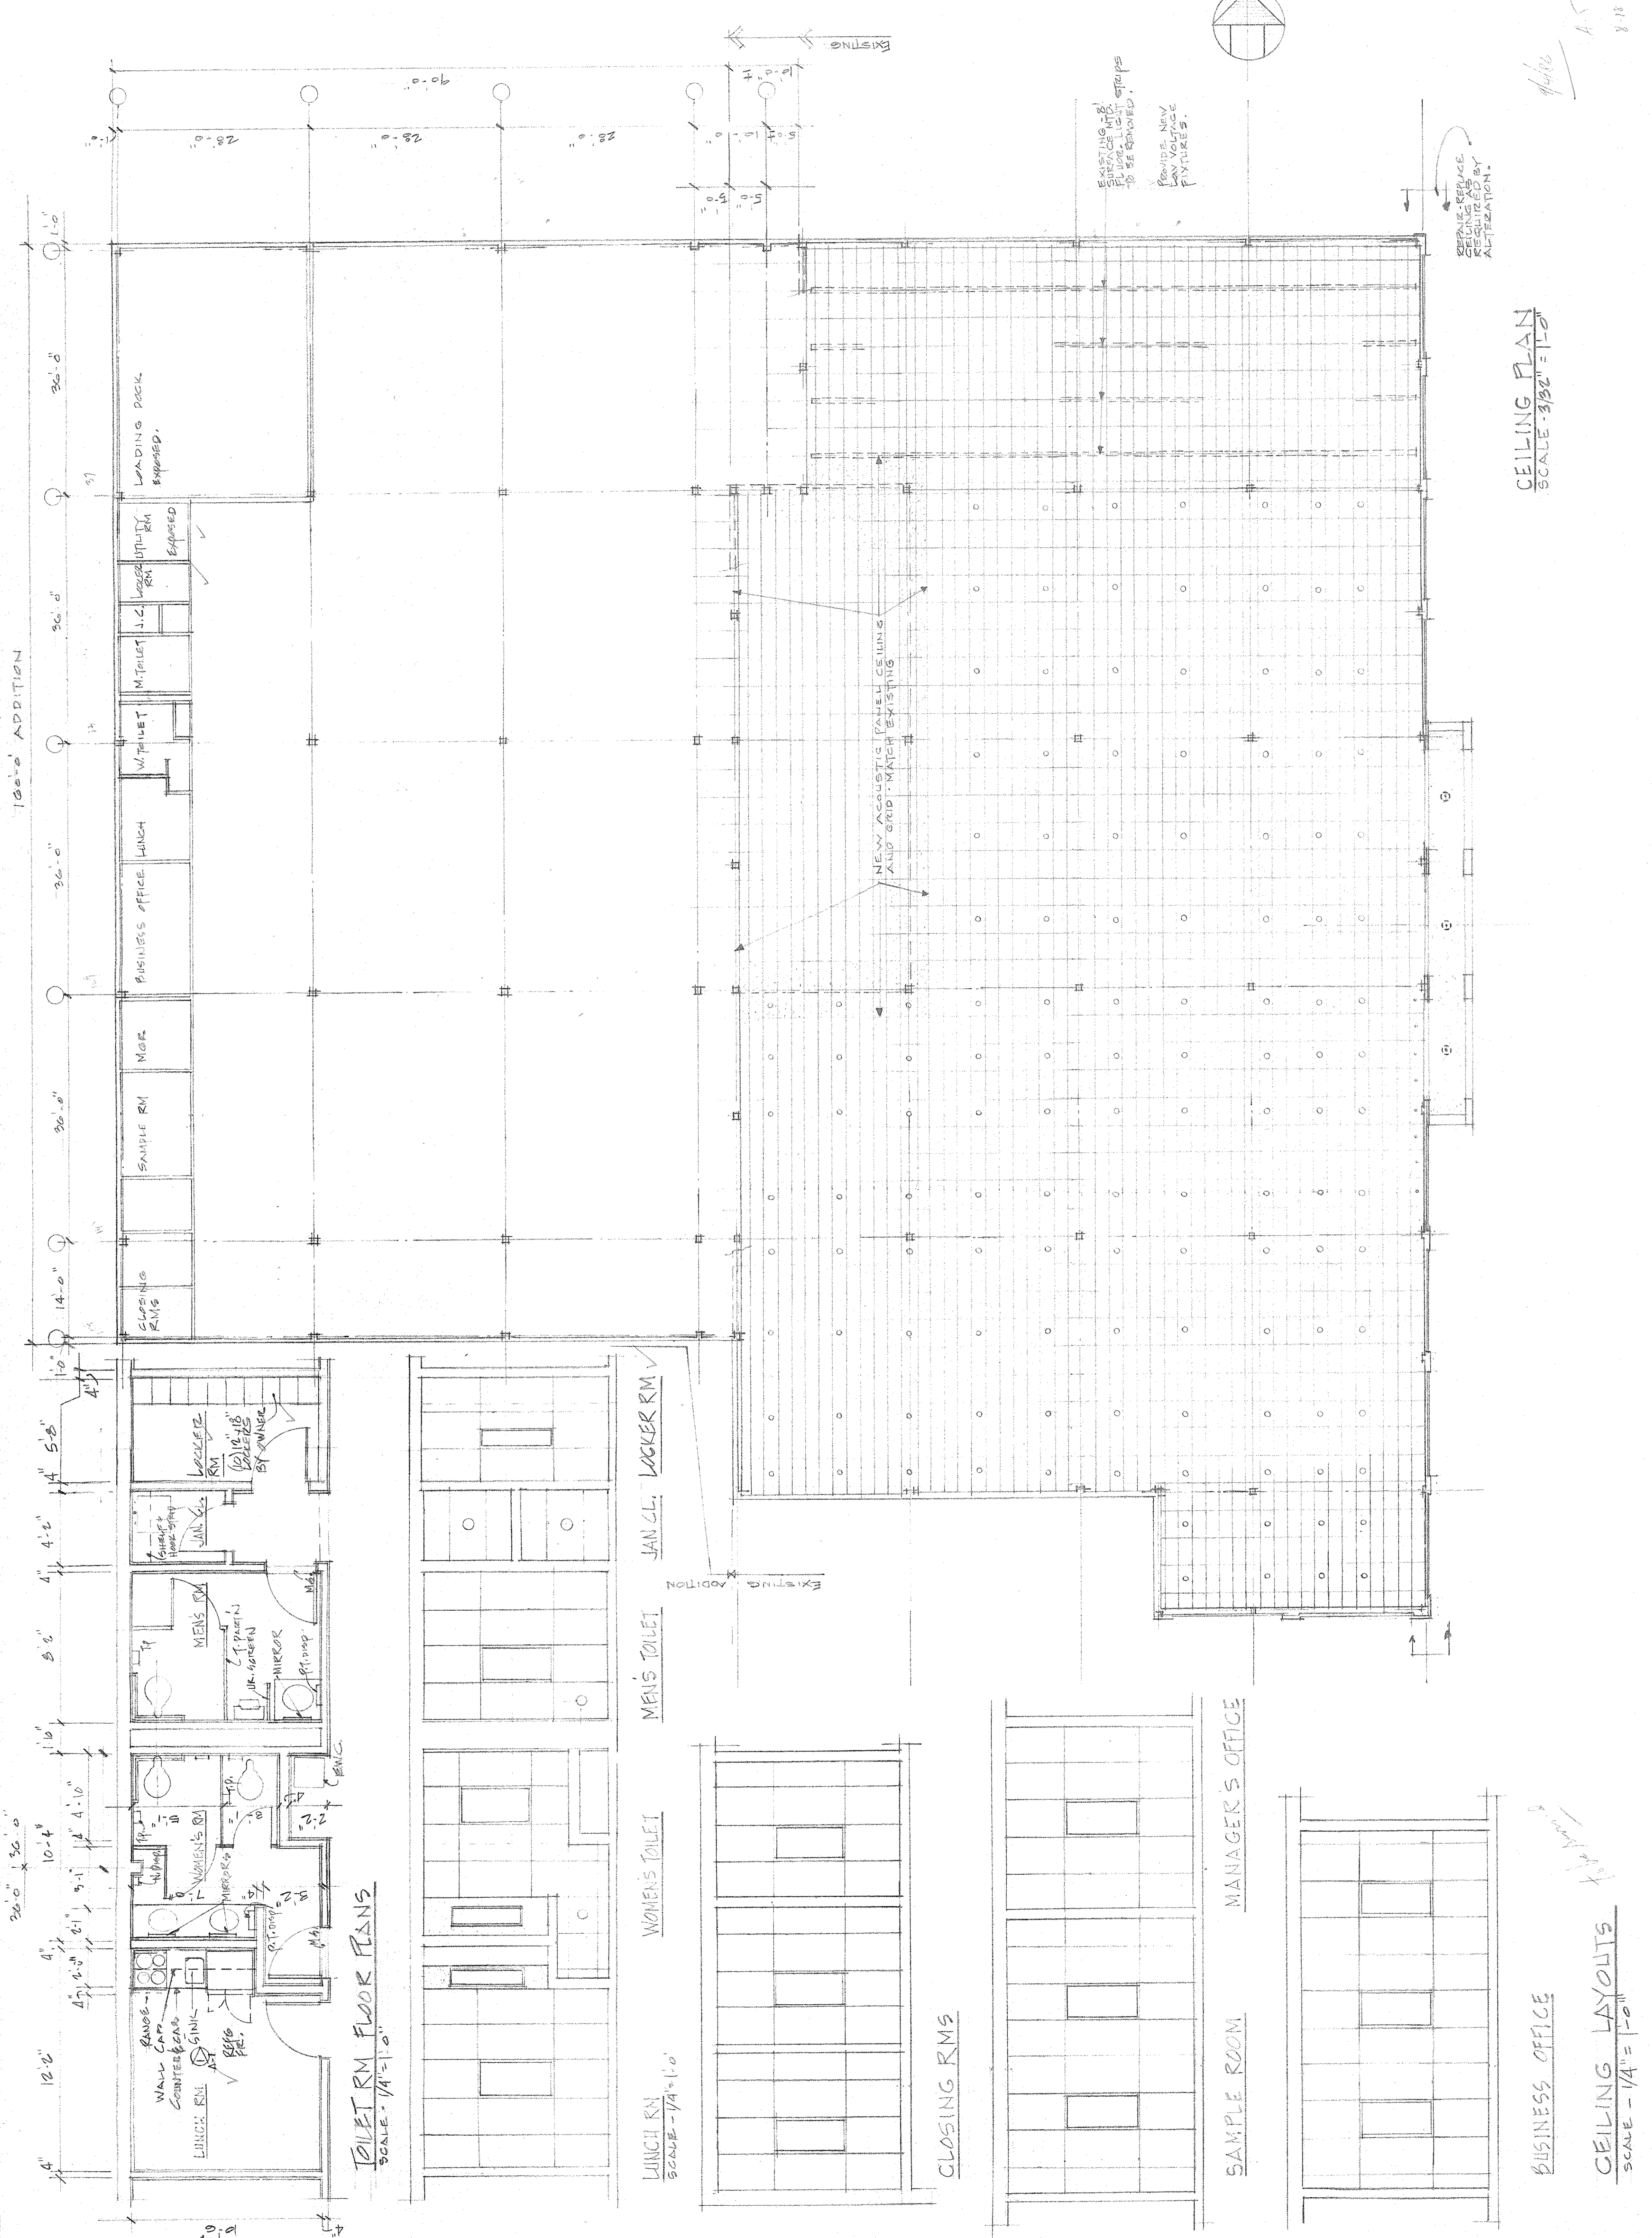

CEILING PLAN  
 SCALE - 3/32" = 1'-0"

TOILET RM FLOOR PLANS  
 SCALE - 1/4" = 1'-0"

LUNCH RM  
 SCALE - 1/4" = 1'-0"

CEILING LAYOUTS  
 SCALE - 1/4" = 1'-0"

BUSINESS OFFICE

SAMPLE ROOM

CLOSING RMS

WOMEN'S TOILET

MEN'S TOILET

JAN. CL. LOCKER RM

EXISTING LIGHT FIXTURES TO BE REMOVED.  
 PROVIDE NEW LOW VOLTAGE FIXTURES.

REMOVE EXPOSED CEILING AND REQUIR BY ALTERATION.

