


Cranbury Road



ROAD FOYER ENTRANCE

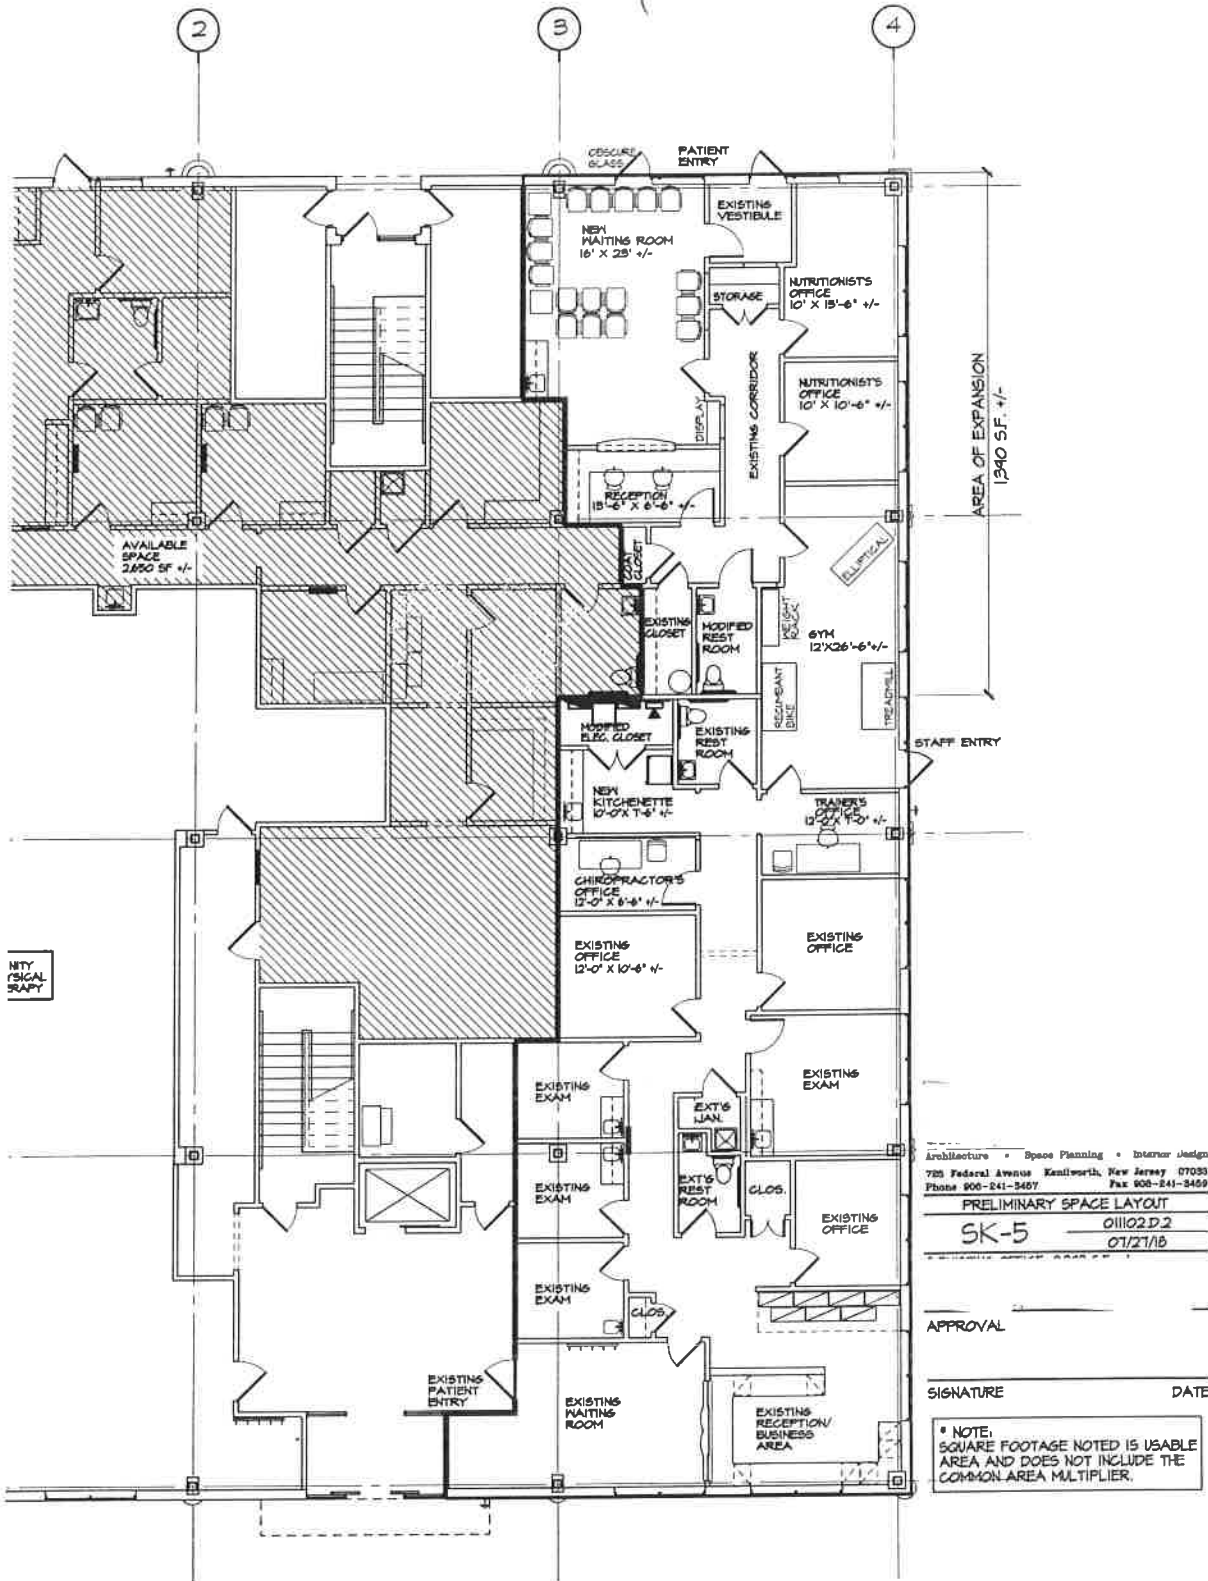

= AVAILABLE SPACE
EXISTING BATHROOM
TO REMAIN PART OF
AVAILABLE SPACE