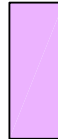

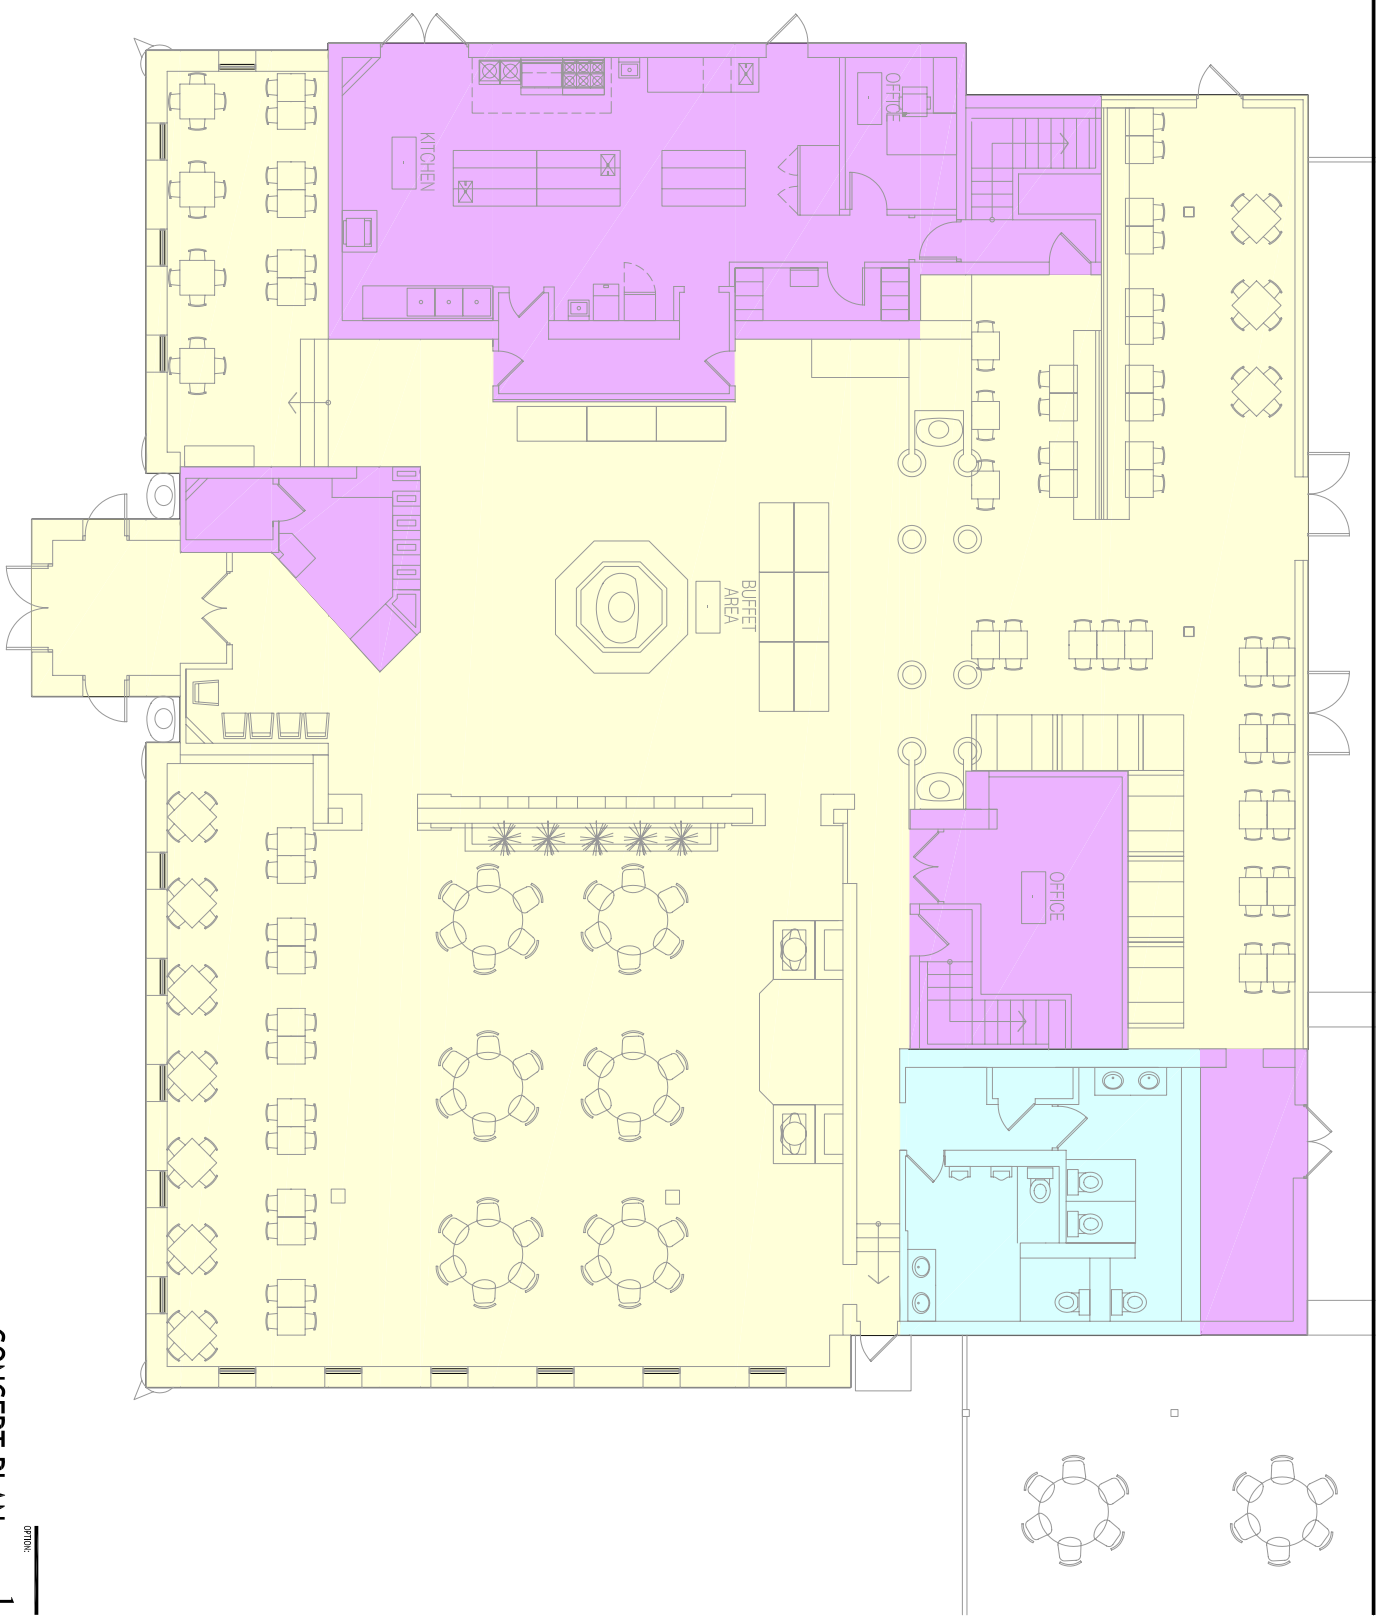
	BATHROOMS .....	445 SF
	KITCHEN / OFFICE / BASEMENT CIRCULATION	1,784 SF
	DINING / COMMON CIRCULATION	5,701 SF



SCALE: 3/16"=1'-0" (2X34) 3/32"=1'-0" (1X17)

**Marlboro Restaurant**

Marlboro, NJ

**CONCEPT PLAN 1**

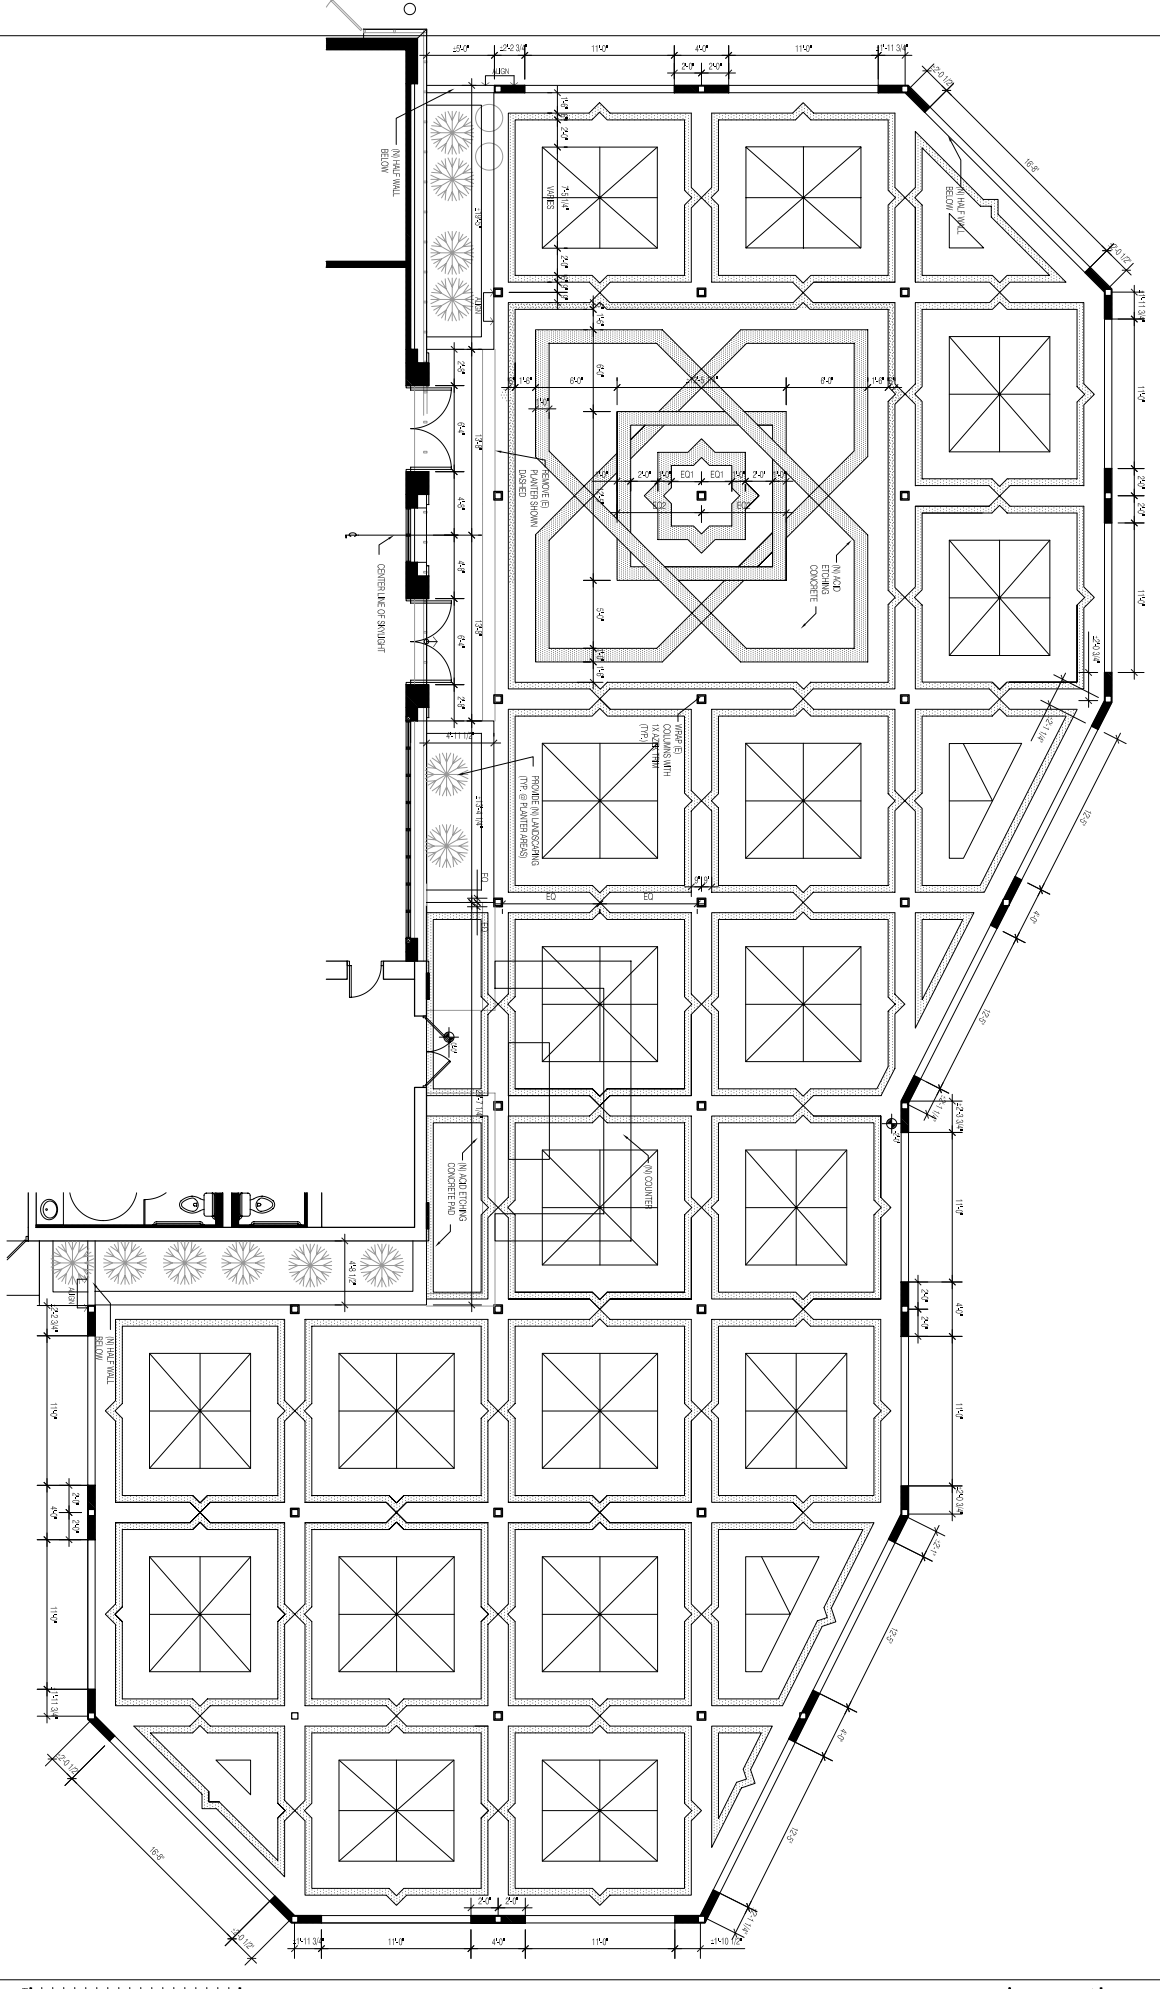











1 OUTDOOR AREA PLAN  
SCALE: 1/8" = 1'-0"